



Main Pavilion


See Booth & Pen Price List

Notes:
 Booth Dimensions are shown as width x depth
 Map for reference only, not to scale
 Booths 1-24 on concrete; all others on packed dirt
 16 ft overhead doors closed during Expo
 ★ Indicates visitor entrances

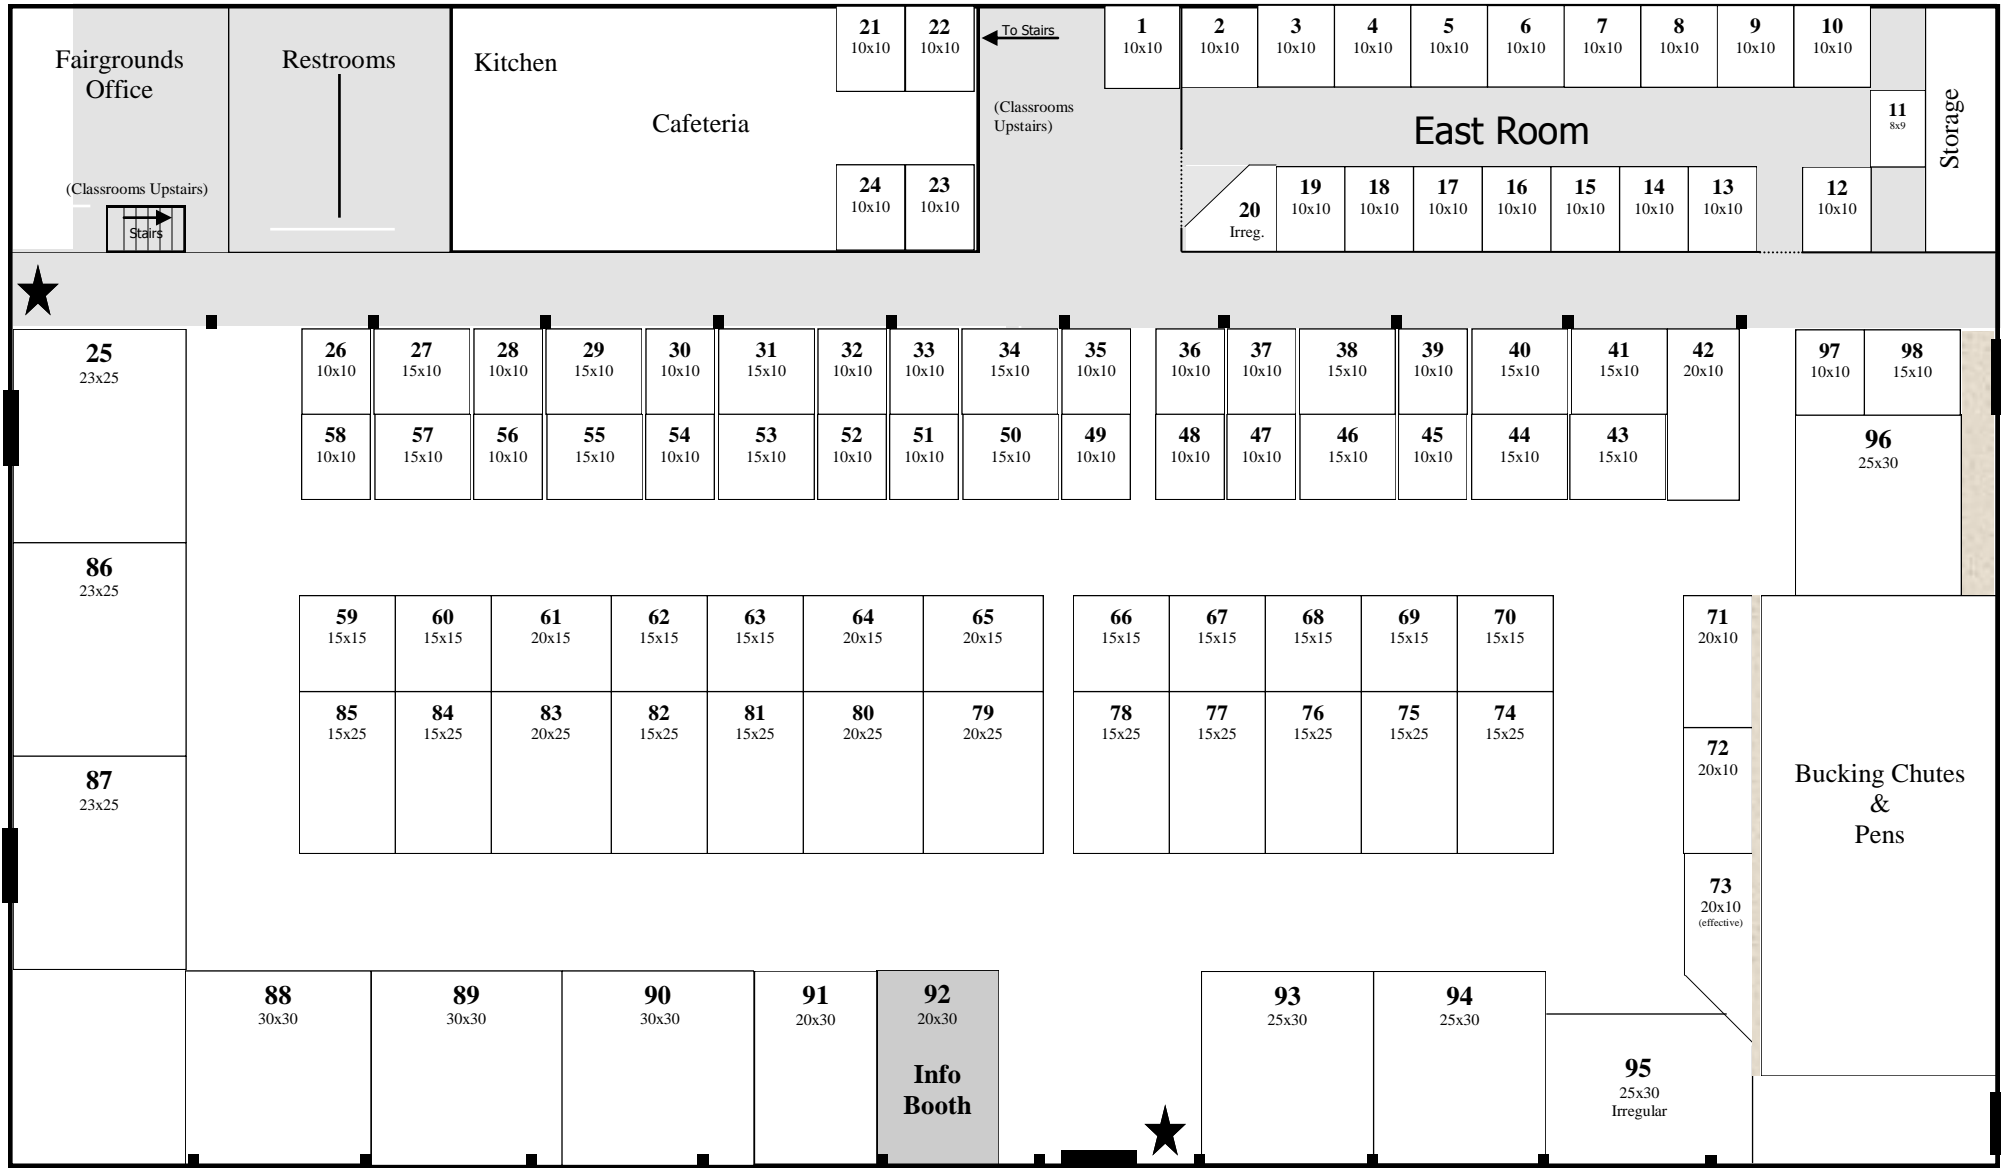

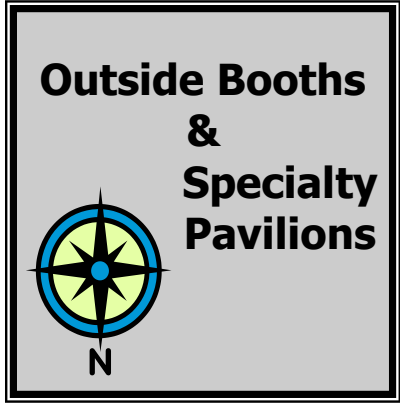

Booth dimensions are shown as W x D
Map for reference only, not to scale
★ = Building Entrance

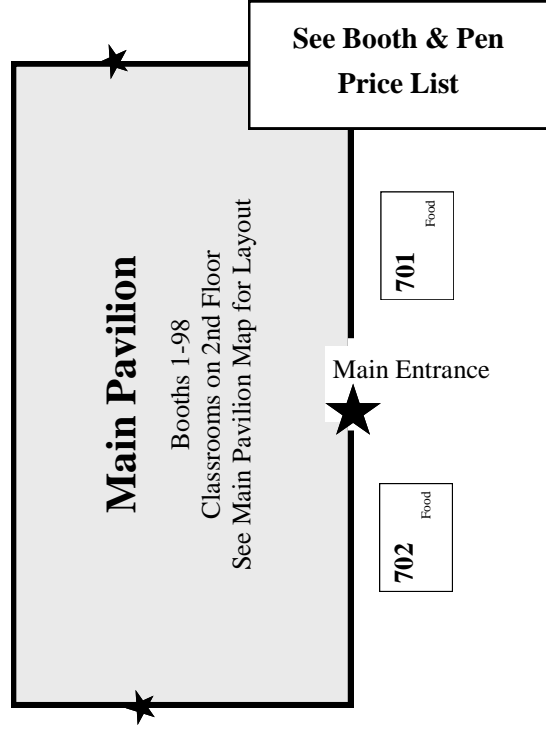

703 60x35	704 60x35	705 60x35	706 60x35	707 60x35
--------------	--------------	--------------	--------------	--------------

Shuttle & Fire Lane

708 60x40	709 60x40	710 60x40	711 60x40
--------------	--------------	--------------	--------------

Hillside (42')

719 70x60	720 55x60	721 55x60	722 55x60	723 70x60
--------------	--------------	--------------	--------------	--------------

Walkway (10')

728 55x60	729 55x60	730 55x60	731 55x60	732 70x60
--------------	--------------	--------------	--------------	--------------

Shuttle Lane

Shuttle Lane

712 60x40	713 40x40	714 40x40
--------------	--------------	--------------

Hillside (42')

724 40x60	725 40x60	726 40x60	727 40x60
--------------	--------------	--------------	--------------


733 40x60	734 40x60	735 40x60	736 40x60
--------------	--------------	--------------	--------------

Shuttle Lane



715 60x40 Entertainment Tent	716 60x40 Entertainment Tent
------------------------------------	------------------------------------

Hillside (42')

Area Reserved for Outside Display

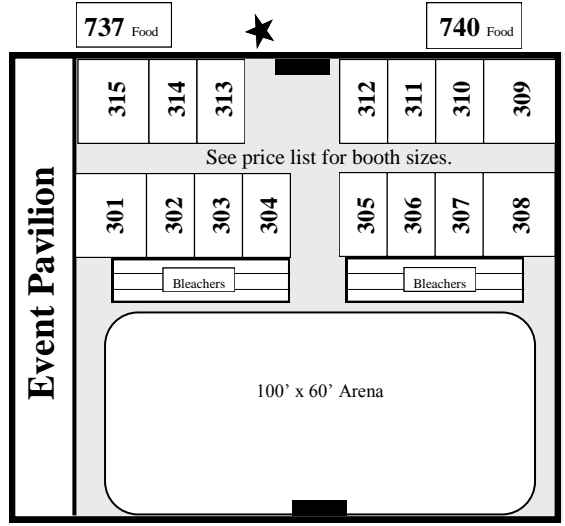

TO OTHER ARENAS →

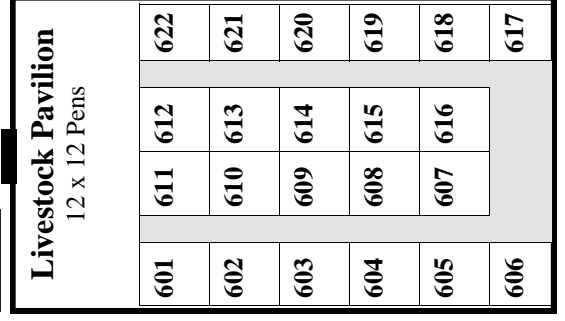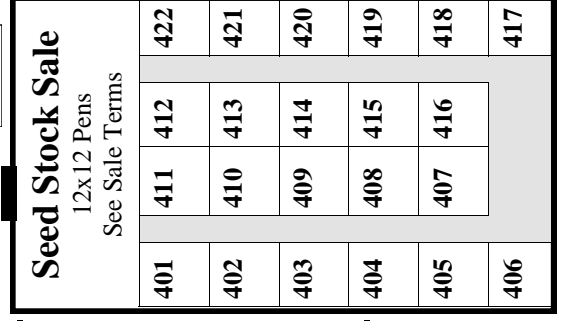

TO OTHER ARENA →